



NESPA ENTERPRISES INC.

2800 Richter Ave. Suite C
 Oroville, CA 95966
 Office: (530) 534-9910 Fax: (530) 534-9915
 E-Mail: sales@tiledspas.com
 Web Site: www.tiledspas.com

4'-9" x 16' LEGACY

SPA & POOL DETAIL



ALL DIMENSIONS SUBJECT TO 1/4" TOLERANCES

SCALE: 3/8" = 1'-0"

DATE: 11/15/06

JOB: ESTRADA

DR#: EST-LGC-SPD10

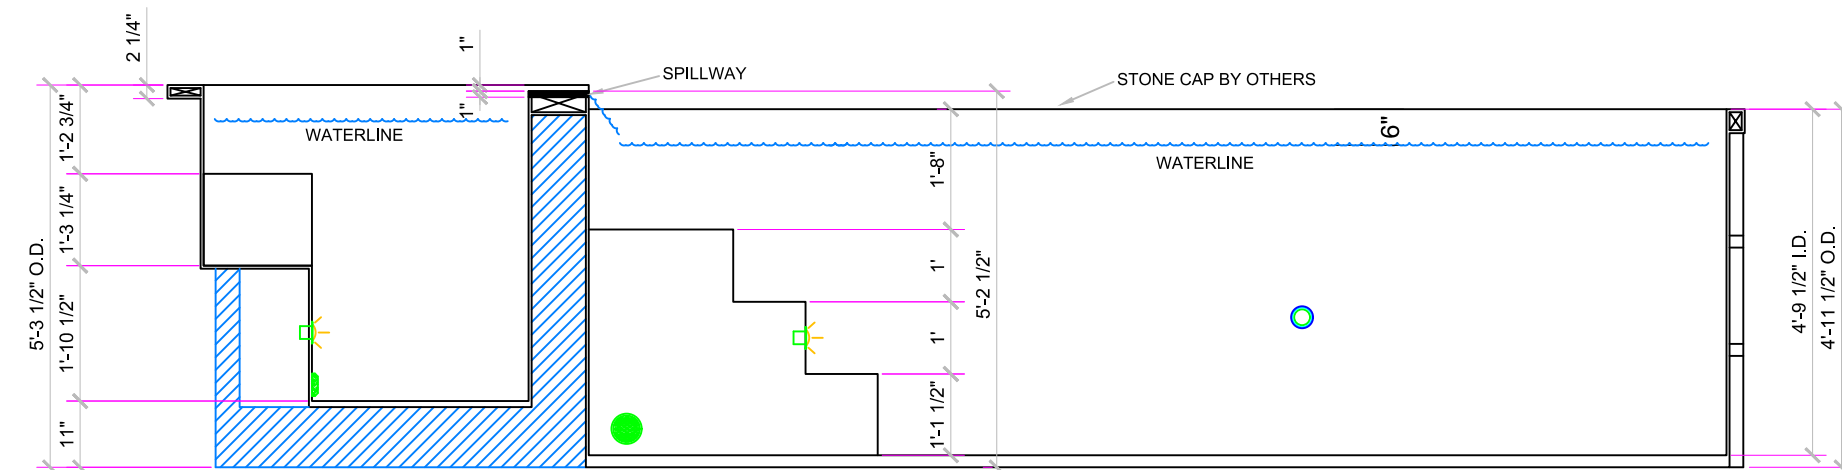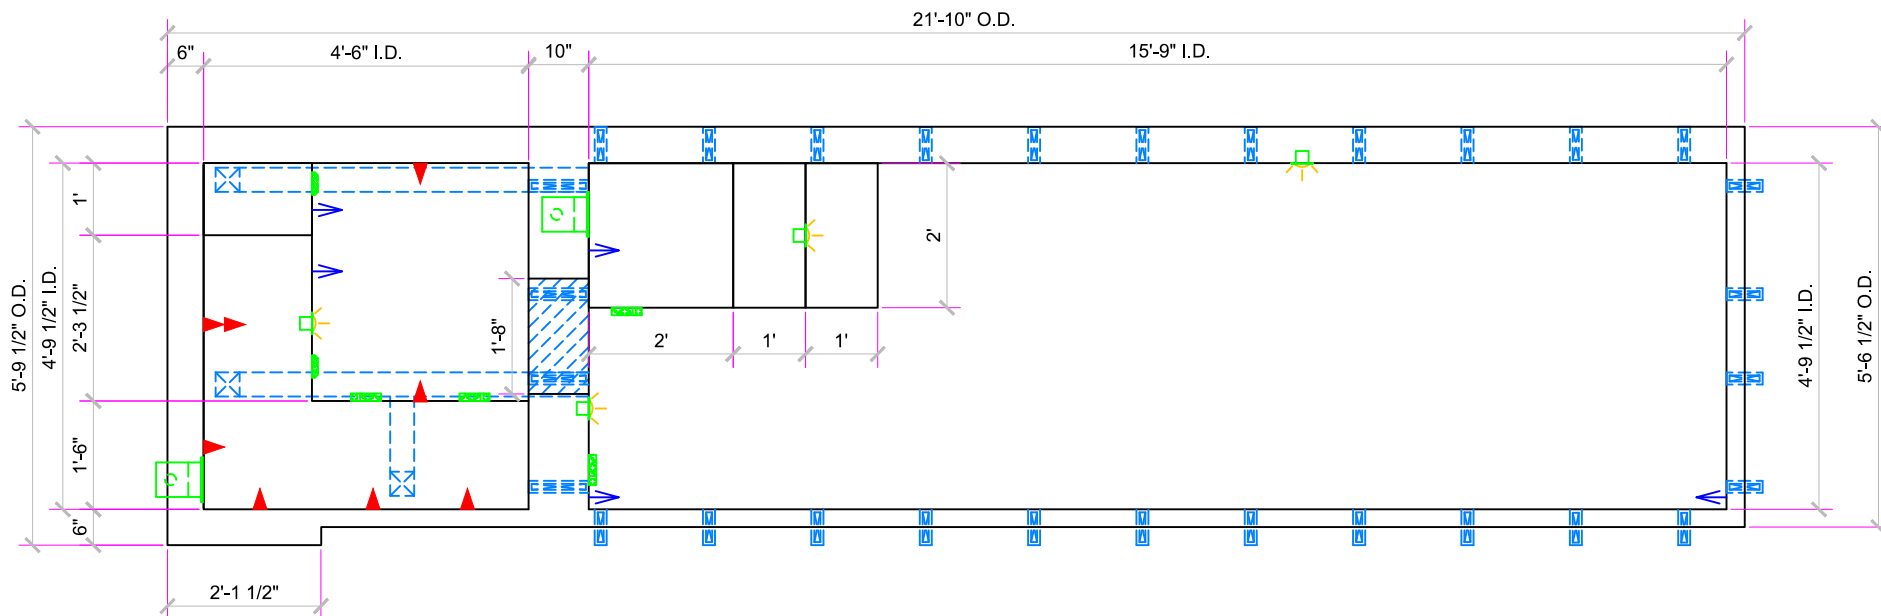



NESPA ENTERPRISES INC.

2800 Richter Ave. Suite C
 Oroville, CA 95966
 Office: (530) 534-9910 Fax: (530) 534-9915
 E-Mail: sales@tiledspas.com
 Web Site: www.tiledspas.com

4'-9" x 16' LEGACY

SPA & POOL DETAIL


ALL DIMENSIONS SUBJECT TO 1/4" TOLERANCES

SCALE: 3/8" = 1'-0"

DATE: 11/15/06

JOB: ESTRADA

DR#: EST-LGC-PD01

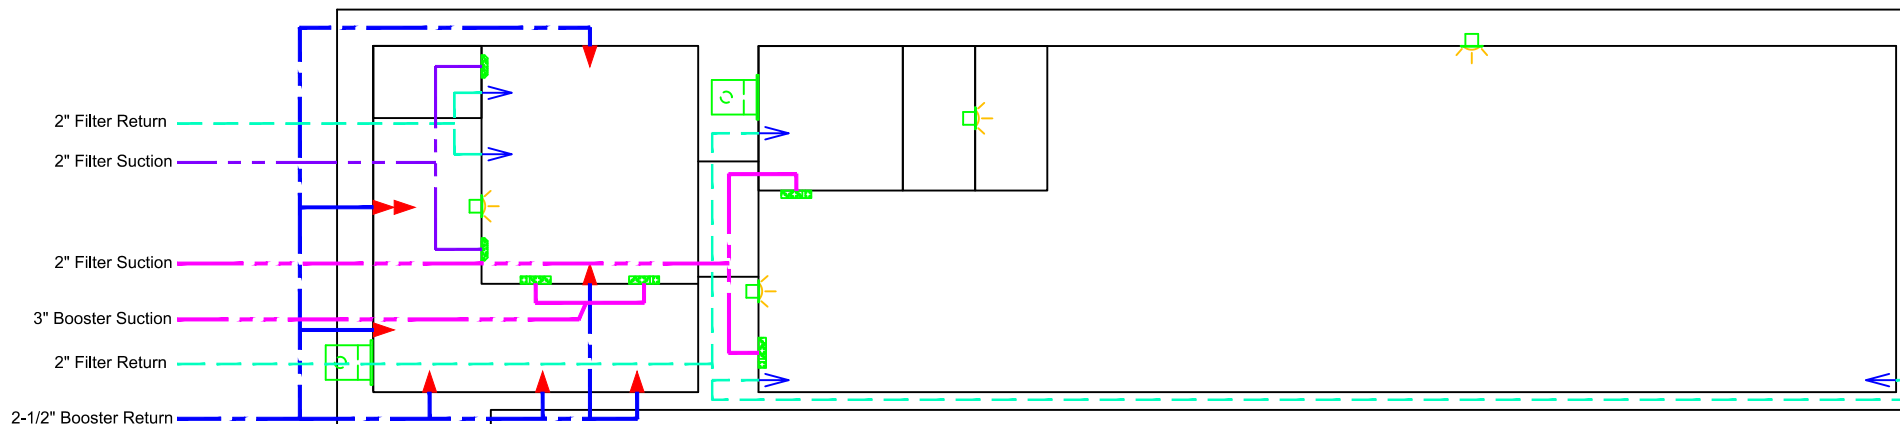



NESPA ENTERPRISES INC.

2800 Richter Ave. Suite C
Oroville, CA 95966
Office: (530) 534-9910 Fax: (530) 534-9915
E-Mail: sales@tiledspas.com
Web Site: www.tiledspas.com

4'-9" x 16' LEGACY

SPA & POOL RENDER DETAIL


ALL DIMENSIONS SUBJECT TO 1/4" TOLERANCES

SCALE: N/A

DATE: 08/23/06

JOB: ESTRADA

DR#: EST-LGC-RDR03

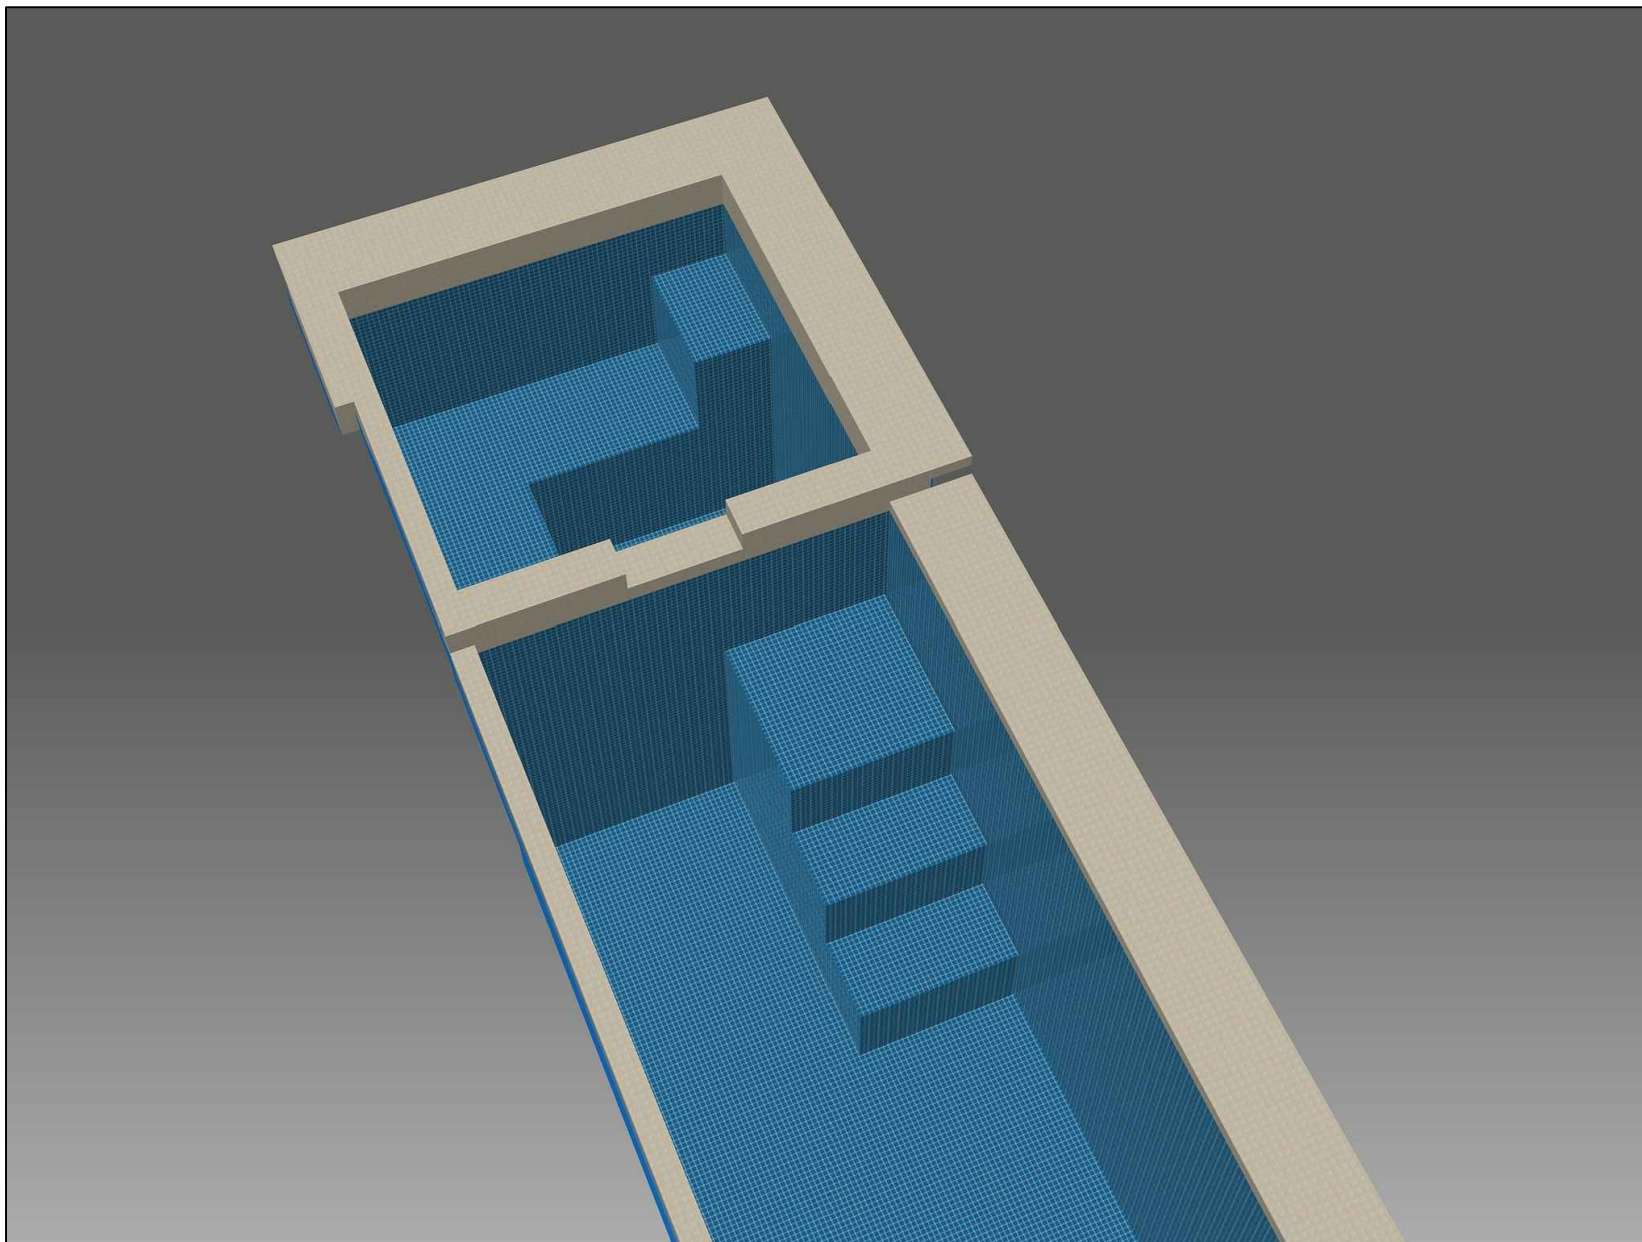



NESPA ENTERPRISES INC.

2800 Richter Ave. Suite C
Oroville, CA 95966
Office: (530) 534-9910 Fax: (530) 534-9915
E-Mail: sales@tiledspas.com
Web Site: www.tiledspas.com

4'-9" x 16' LEGACY

SPA & POOL RENDER DETAIL


ALL DIMENSIONS SUBJECT TO 1/4" TOLERANCES

SCALE: N/A

DATE: 08/23/06

JOB: ESTRADA

DR#: EST-LGC-RDR03

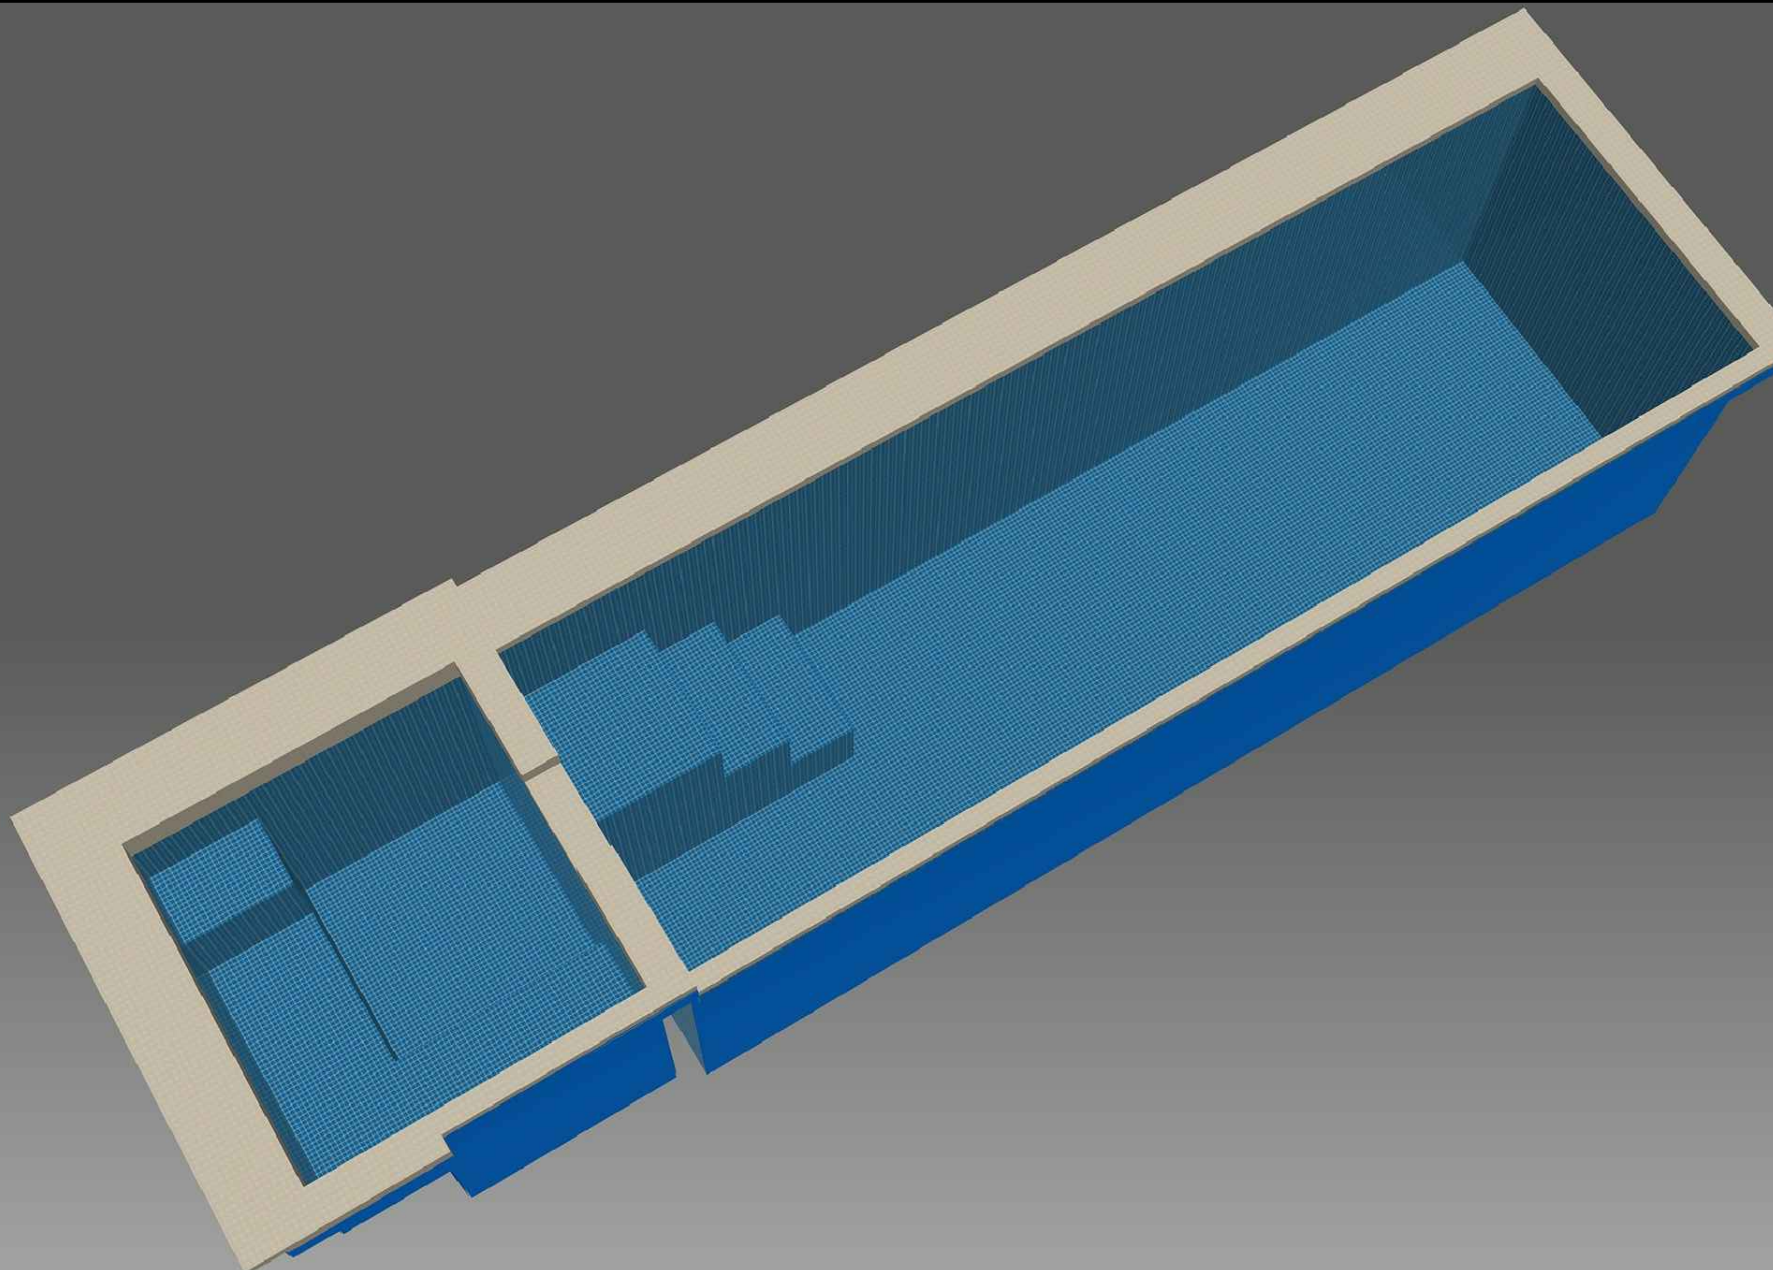

These drawings, concepts, and details contained herein are the original proprietary designs of NESPA ENTERPRISES, developed over many years of experience in the pool and spa industry and as such are protected by the copyright laws of the United States Government. Reproduction of any of the above without written permission to do so by NESPA ENTERPRISES, is illegal.



NESPA ENTERPRISES INC.

2800 Richter Ave. Suite C
Oroville, CA 95966
Office: (530) 534-9910 Fax: (530) 534-9915
E-Mail: sales@tiledspas.com
Web Site: www.tiledspas.com

4'-9" x 16' LEGACY

SPA & POOL DETAIL


ALL DIMENSIONS SUBJECT TO 1/4" TOLERANCES

SCALE: 3/8" = 1'-0"

DATE: 02/24/06

JOB: ESTRADA

DR#: EST-LGC-DETAIL-02

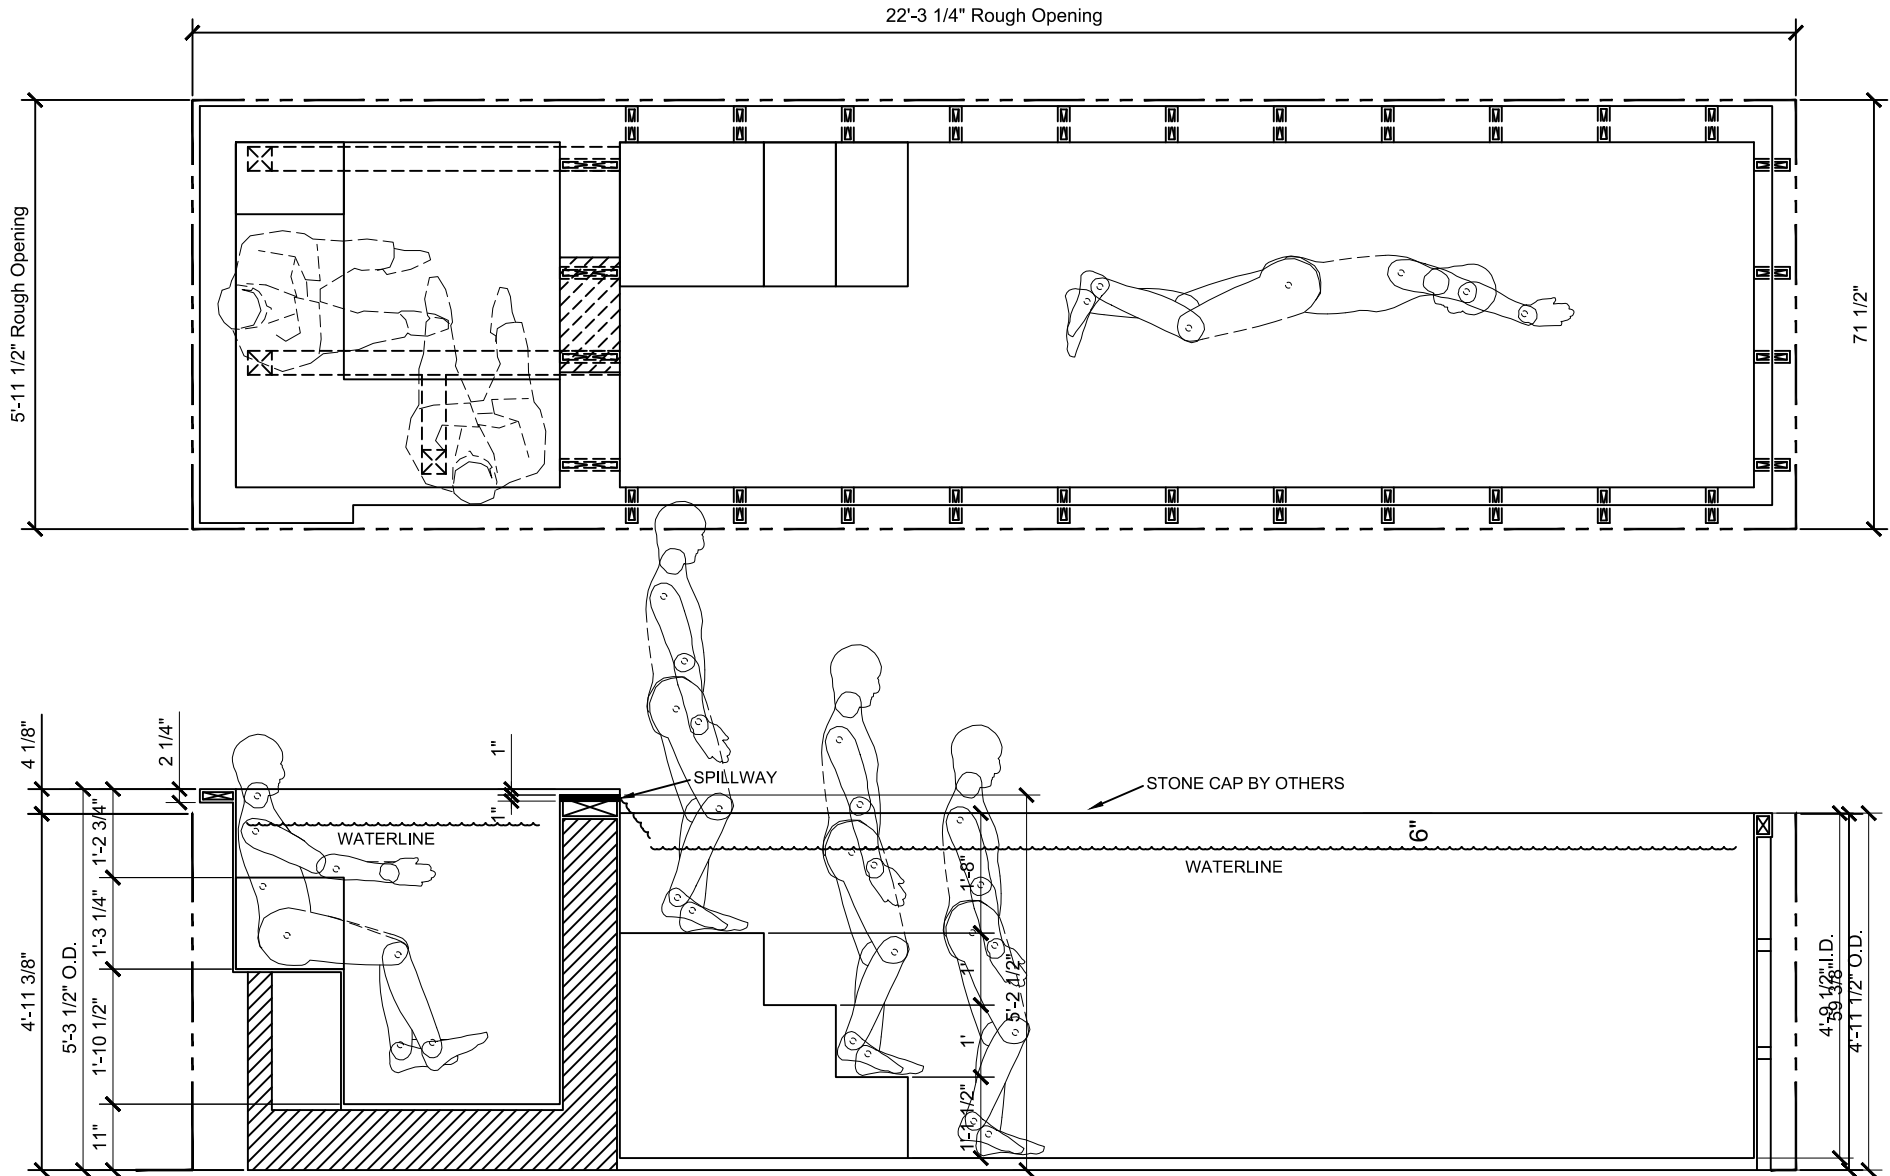



NESPA ENTERPRISES INC.

2800 Richter Ave. Suite C
Oroville, CA 95966
Office: (530) 534-9910 Fax: (530) 534-9915
E-Mail: sales@tiledspas.com
Web Site: www.tiledspas.com

4'-9" x 16' LEGACY

SPA & POOL DETAIL

ALL DIMENSIONS SUBJECT TO 1/4" TOLERANCES

SCALE: 3/8" = 1'-0"

DATE: 10/04/06

JOB: ESTRADA

DR#: VAULT

