

LIGHT NICHE



SPA BRIGHT, 120 V,
100 WATT, 50' CORD,
U.L. APPROVED

MAIN DRAIN



Waterway SPC-3V
5" Super Hi-Flo Suction,
Total Open Area = 9.02 sq in
Approved Max Flow Rate:
Wall = 180 GPM @ 6.42 fps
V.G.B Approved Safety Drain

SIDEWALL SUCTION



Waterway SPC-3V
5" Super Hi-Flo Suction,
Total Open Area = 9.02 sq in
Approved Max Flow Rate:
Wall = 180 GPM @ 6.42 fps
V.G.B Approved Safety Drain

SKIMMER



HAYWARD SP-1084FVE
SURFACE SKIMMER
W/ EQUALIZER,
NSF APPROVED

JET

HYDRO INLETS

1-1/2" WATER - 1-1/2" AIR
HYDROAIR #10-5100
COMPLIES W/ ANSI CODE ASME A112.19.8-07
UL APPROVED

RETURN


INLET FITTINGS

1-1/2" WALL TYPE W/ EYEBALL
HYDROAIR #10-3500
COMPLIES W/ ANSI CODE ASME A112.19.8-07
UL APPROVED

FILL

INLET FITTINGS

1-1/2" WALL TYPE W/ EYEBALL
HYDROAIR #10-3500
COMPLIES W/ ANSI CODE ASME A112.19.8-07
UL APPROVED

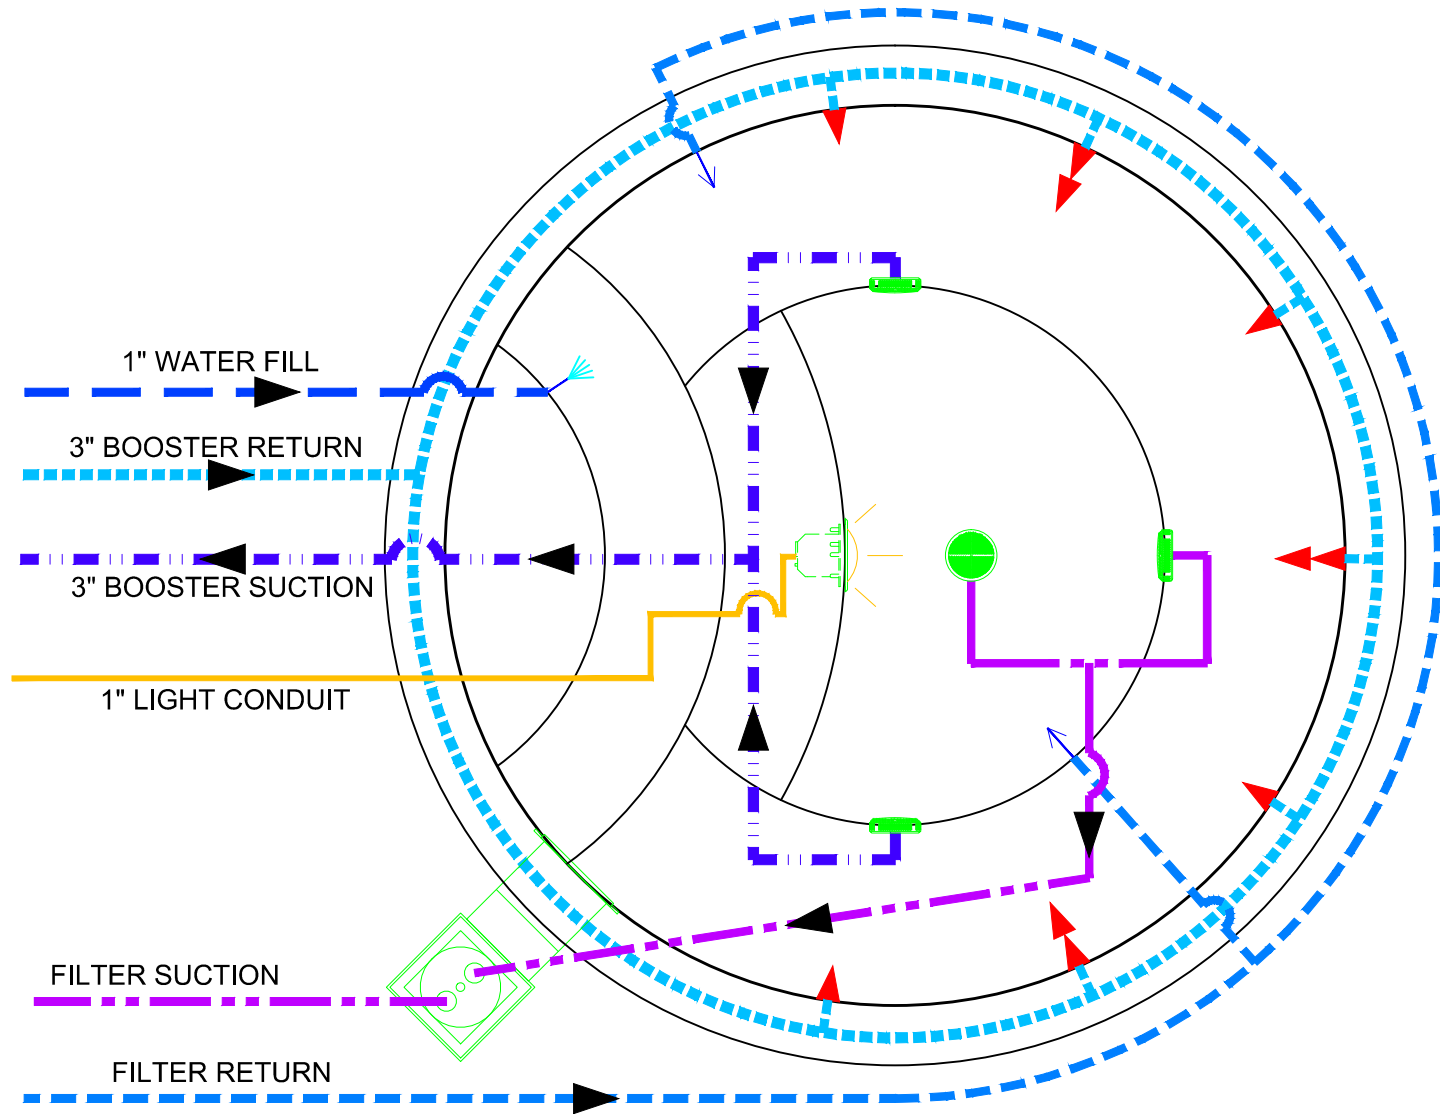

Plumbing Configuration 1

5/15/2012 12:44:28 PM

ALL DIMENSIONS SUBJECT TO 1/4" TOLERANCES

These drawings, concepts, and details contained herein are the original proprietary designs of NESPA ENTERPRISES, developed over many years of experience in the pool and spa industry and as such are protected by the copyright laws of the United States Government. Reproduction of any of the above without written permission to do so by NESPA ENTERPRISES, is illegal.

NESPA ENTERPRISES INC.
2800 Richter Ave. Ste. C Oroville, CA 95966
Office: (530) 534-9910 Fax: (530) 534-9915
E-Mail: sales@tiledspas.com Web Site: www.tiledspas.com



SIZE A	DWG NAME COMMERCIAL PLUMBING	DWG TYPE Round Spa
SCALE 5/8" = 1'	DATE 5/15/2012	SHEET PAGE 1 OF 2

LIGHT NICHE



SPA BRIGHT, 120 V,
100 WATT, 50' CORD,
U.L. APPROVED

MAIN DRAIN



Waterway SPC-3V
5" Super Hi-Flu Suction,
Total Open Area = 9.02 sq in
Approved Max Flow Rate:
Wall = 180 GPM @ 6.42 fps
V.G.B Approved Safety Drain

SIDEWALL SUCTION



Waterway SPC-3V
5" Super Hi-Flu Suction,
Total Open Area = 9.02 sq in
Approved Max Flow Rate:
Wall = 180 GPM @ 6.42 fps
V.G.B Approved Safety Drain

SKIMMER



HAYWARD SP-1084FVE
SURFACE SKIMMER
W/ EQUALIZER,
NSF APPROVED

JET

HYDRO INLETS

1-1/2" WATER - 1-1/2" AIR
HYDROAIR #10-5100
COMPLIES W/ ANSI CODE ASME A112.19.8-07
UL APPROVED



RETURN

INLET FITTINGS


1-1/2" WALL TYPE W/ EYEBALL
HYDROAIR #10-3500
COMPLIES W/ ANSI CODE ASME A112.19.8-07
UL APPROVED



FILL

INLET FITTINGS

1-1/2" WALL TYPE W/ EYEBALL
HYDROAIR #10-3500
COMPLIES W/ ANSI CODE ASME A112.19.8-07
UL APPROVED

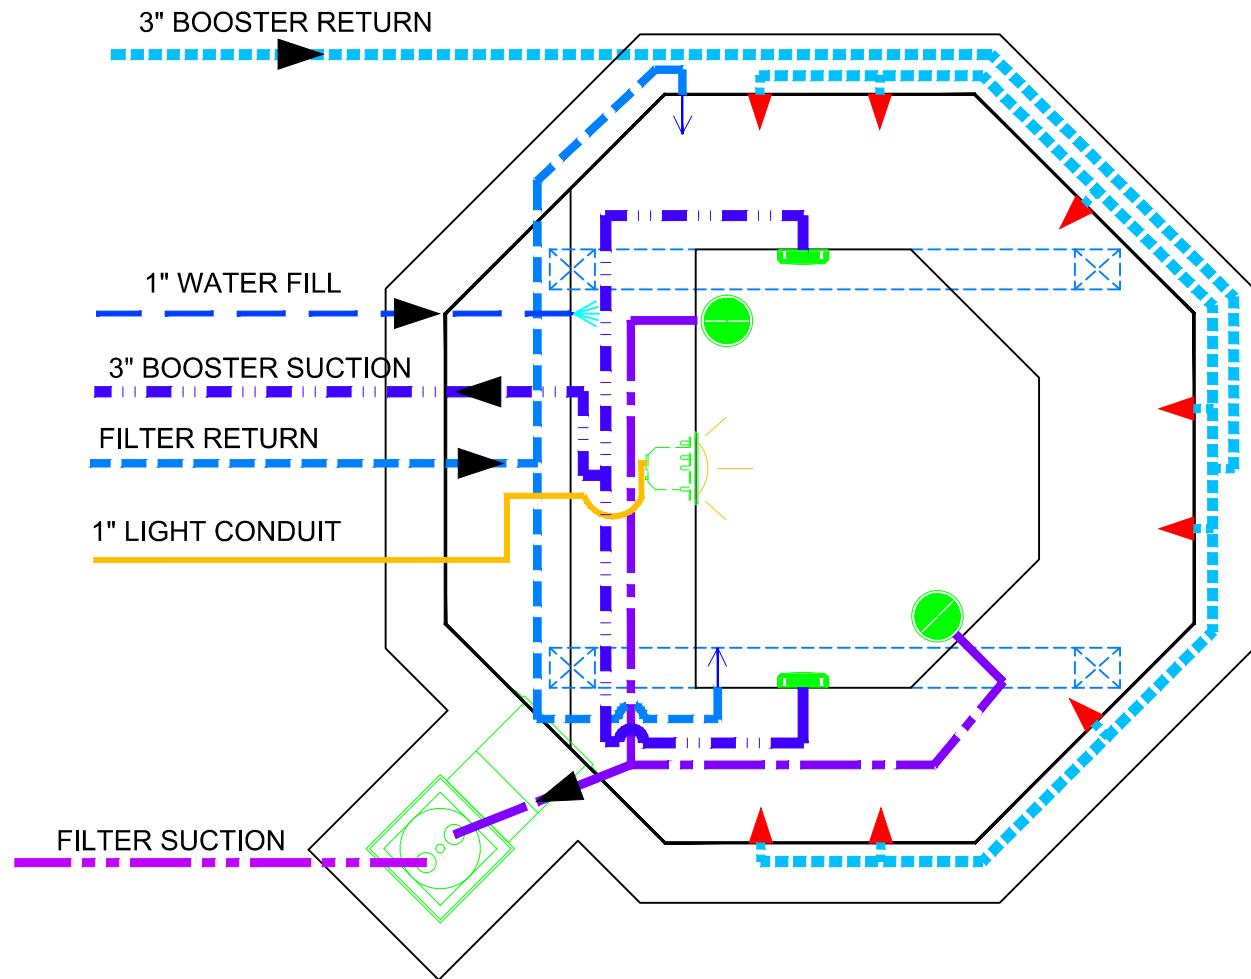

Plumbing Configuration 2

5/15/2012 12:44:29 PM

ALL DIMENSIONS SUBJECT TO 1/4" TOLERANCES

These drawings, concepts, and details contained herein are the original proprietary designs of NESPA ENTERPRISES, developed over many years of experience in the pool and spa industry and as such are protected by the copyright laws of the United States Government. Reproduction of any of the above without written permission to do so by NESPA ENTERPRISES, is illegal.

NESPA ENTERPRISES INC.

2800 Richter Ave. Ste. C Oroville, CA 95966

Office: (530) 534-9910

Fax: (530) 534-9915

E-Mail: sales@tiledspas.com Web Site: www.tiledspas.com



SIZE
A

DWG NAME

COMMERCIAL PLUMBING

DWG TYPE

Maxima Spa

SCALE 5/8" = 1'

DATE 5/15/2012

SHEET

PAGE 2 OF 2