

SPECIFICATIONS	
DRY WEIGHT:	2900 LBS.
TOTAL WEIGHT:	16994 LBS.
WATER:	1690 GAL.
VOLUME:	226 Cu.Ft.
WEIGHT:	14094 LBS.
SURFACE AREA:	88 SQ. FT.
IAPMO#:	1138
FDA#:	2030305

SKID SUPPORT STRUCTURE* BONDED TO SPA

☒ ☒
*SKIDS SUPPLIED BY NESPA

LIGHT NICHE

☒ SPA BRIGHT - 120 V., 100 WATT, 50' CORD, UL APPROVED

SKIMMER

☒ HAYWARD SP-108#FVE SURFACE SKIMMER W/ EQUALIZER, NSF APPROVED

MAIN DRAIN

☒ AquaStar 32CDLFR, 32" Channel Drain, Approved Max Flow Rate/Floor = 236 GPM @ 3.4'ps Wall = 136 GPM @ 1.9'ps V.G.B Approved Safety Drain

SIDEWALL SUCTION

☒ Paramount SDX 10" HIGH FLOW SAFETY DRAIN Area of Opening = 43.201 in²sq Velocity @ 200 GPM = 1.485 fps V.G.B Approved Safety Drain

JET


☒ HYDRO INLETS 1-1/2" WATER - 1-1/2" AIR HYDROAIR #102500 COMPLIES W/ ANSI CODE ASME A112.19.8-07 UL APPROVED

RETURN

☒ INLET FITTINGS 1-1/2" WALL TYPE W/EYEBALL HYDROAIR #103500 COMPLIES W/ ANSI CODE ASME A112.19.8-07 UL APPROVED


FILL

☒ INLET FITTINGS 1-1/2" WALL TYPE W/EYEBALL HYDROAIR #103500 COMPLIES W/ ANSI CODE ASME A112.19.8-07 UL APPROVED

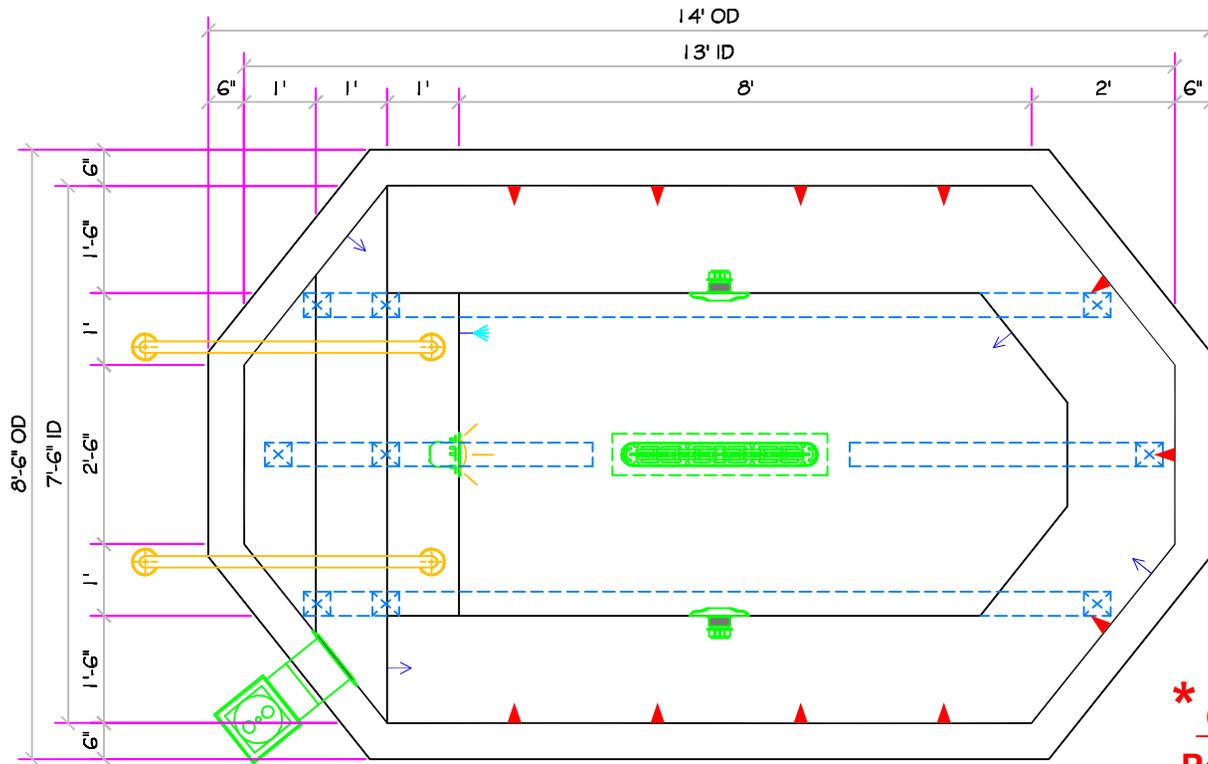

13' MIRAGE
ALL TILED SPA - Fits 8 Adults

*** Complies with V.G.B. Pool and Spa Safety Act APPROVED FOR COMMERCIAL USE**

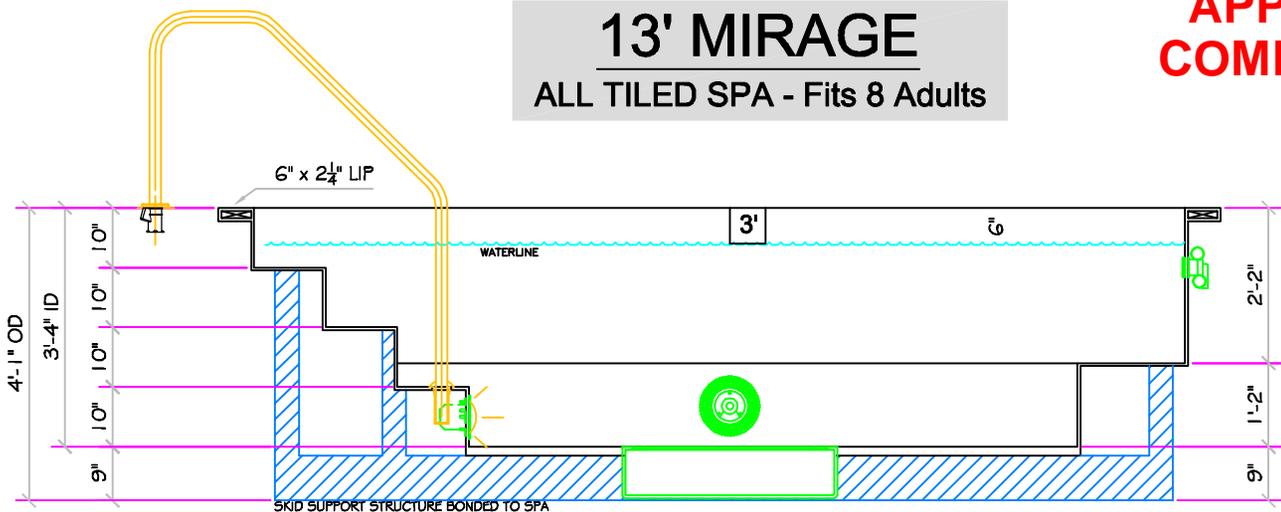

ALL DIMENSIONS SUBJECT TO 1/4" TOLERANCES

Feb 03, 2009 - 2:04pm

These drawings, concepts, and details contained herein are the original proprietary designs of NESPA ENTERPRISES, developed over many years of experience in the pool and spa industry and as such are protected by the copyright laws of the United States Government. Reproduction of any of the above without written permission to do so by NESPA ENTERPRISES, is illegal.

NESPA ENTERPRISES INC.
2800 Richter Ave. Ste. C Oroville, CA 95966
Office: (530) 534-9910 Fax: (530) 534-9915
E-Mail: sales@tiledspas.com Web Site: www.tiledspas.com



SIZE A	DWG NAME NESPA_MASTER_MODELS	DWG TYPE SD (LA)
SCALE 3/8" = 1'	DATE 2/3/2009	SHEET PAGE 1 OF 1