



SPECIFICATIONS	
DRY WEIGHT:	3400 LBS.
TOTAL WEIGHT:	22857 LBS.
WATER:	2334 GAL
VOLUME:	312 Cu.Ft.
WEIGHT:	19457 LBS.
SURFACE AREA:	118 SQ. FT.
IAPMO#:	1138
FDA#:	2030305

SKID SUPPORT STRUCTURE BONDED TO SPA	
<input checked="" type="checkbox"/>	<input checked="" type="checkbox"/>
*SKIDS SUPPLIED BY NESPA	
LIGHT NICHE	
	SPA BRIGHT, 120 V, 100 WATT, 50' CORD, U.L. APPROVED
SKIMMER	
	HAYWARD SP-100#FVE SURFACE SKIMMER W/ EQUALIZER, NSF APPROVED
MAIN DRAIN	
	AquaStar 32CDFLFR, 32" Channel Drain, Approved Max. Flow Rate: Floor = 296 GPM @ 3.4 fps Wall = 136 GPM @ 1.9 fps V.G.B. Approved Safety Drain
SIDEWALL SUCTION	
	Paramount SDX 10 HIGH FLOW SAFETY DRAIN Area of Opening = 43.201 in <sup>2</sup> Velocity @ 200 GPM = 1.465 fps V.G.B. Approved Safety Drain
JET	
	HYDROINLETS 1-1/2" WATER - 1-1/2" AIR HYDROAIR #10-3500 COMPLIES W/ ANSI CODE ASME A112.19.8-07 UL APPROVED
RETURN	
	INLET FITTINGS 1-1/2" WALL TYPE W/ EYEBALL HYDROAIR #10-3500 COMPLIES W/ ANSI CODE ASME A112.19.8-07 UL APPROVED
FILL	
	INLET FITTINGS 1-1/2" WALL TYPE W/ EYEBALL HYDROAIR #10-3500 COMPLIES W/ ANSI CODE ASME A112.19.8-07 UL APPROVED

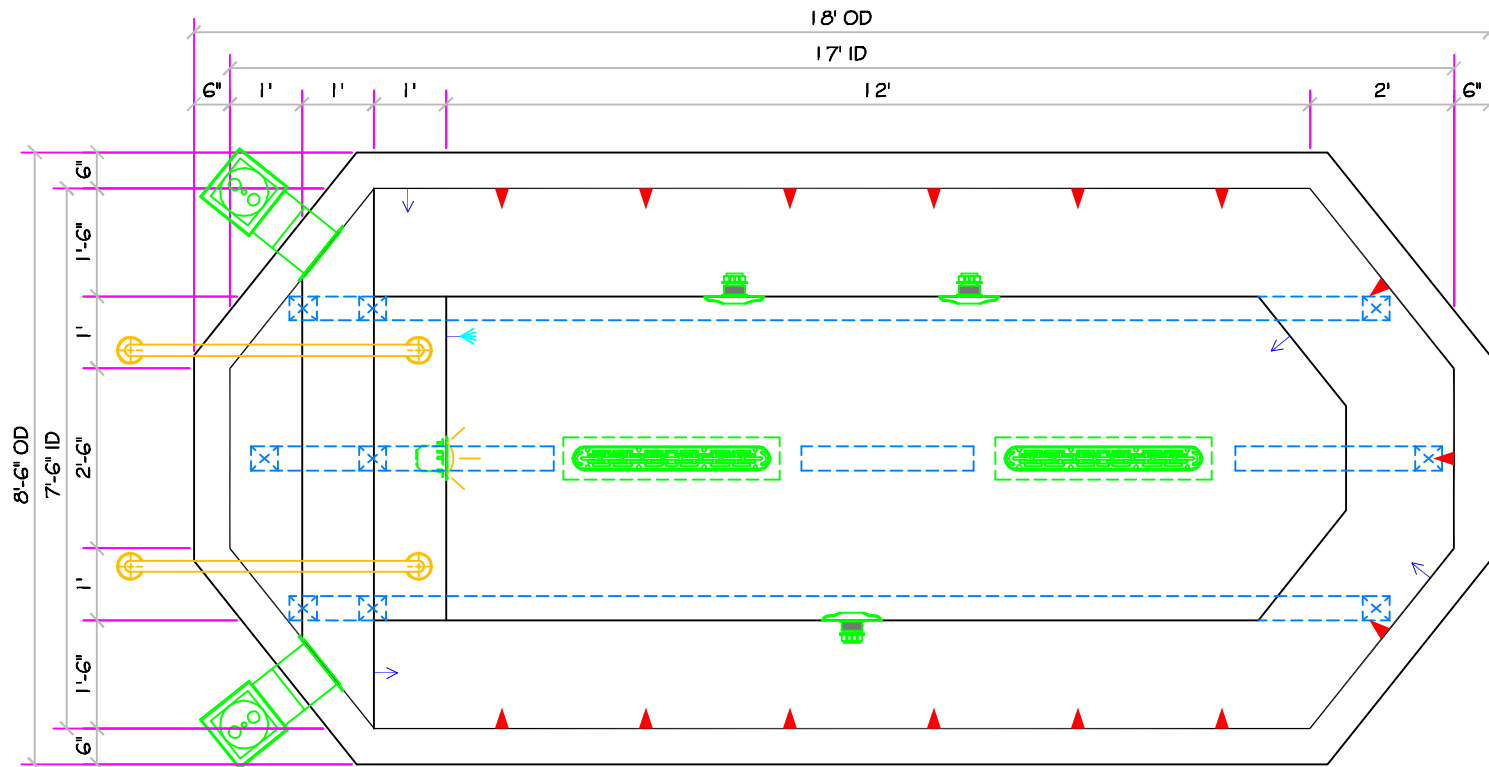

**17' MIRAGE**  
ALL TILED SPA - Fits 11 Adults

**\* Complies with V.G.B.  
Pool and Spa Safety Act  
APPROVED FOR  
COMMERCIAL USE**

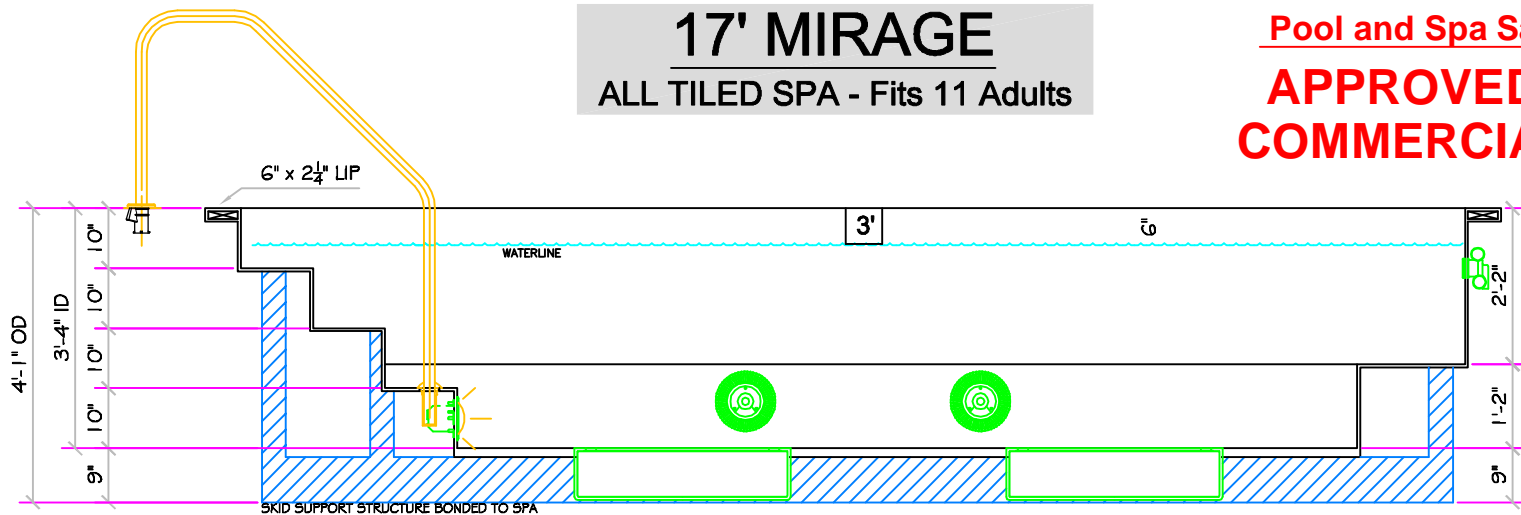

\*ALL DIMENSIONS SUBJECT TO 1/4" TOLERANCES\*

Feb 03, 2009 - 2:06pm

These drawings, concepts, and details contained herein are the original proprietary designs of NESPA ENTERPRISES, developed over many years of experience in the pool and spa industry and as such are protected by the copyright laws of the United States Government. Reproduction of any of the above without written permission to do so by NESPA ENTERPRISES, is illegal.

**NESPA ENTERPRISES INC.**  
2800 Richter Ave. Ste. C Oroville, CA 95966  
Office: (530) 534-9910 Fax: (530) 534-9915  
E-Mail: [sales@tiledspas.com](mailto:sales@tiledspas.com) Web Site: [www.tiledspas.com](http://www.tiledspas.com)



SIZE	DWG NAME	DWG TYPE
A	NESPA_MASTER_MODELS	SD (LA)
SCALE 3/8" = 1'	DATE 2/3/2009	SHEET PAGE 1 OF 1