

NESPA ENTERPRISES INC.

2800 Richter Ave. Suite E

Oroville, CA 95966

Office: (888) 479-4677 Fax: (530) 534-9915

E-Mail: sales@tiledspas.com www.tiledspas.com

CURRENT SYSTEM

SCALE: 1" = 1'-0"


DATE: 8/18/03

PUMP DIMENSIONS

JOB:

DR#:

ALL DIMENSIONS SUBJECT TO 1/4" TOLERANCES

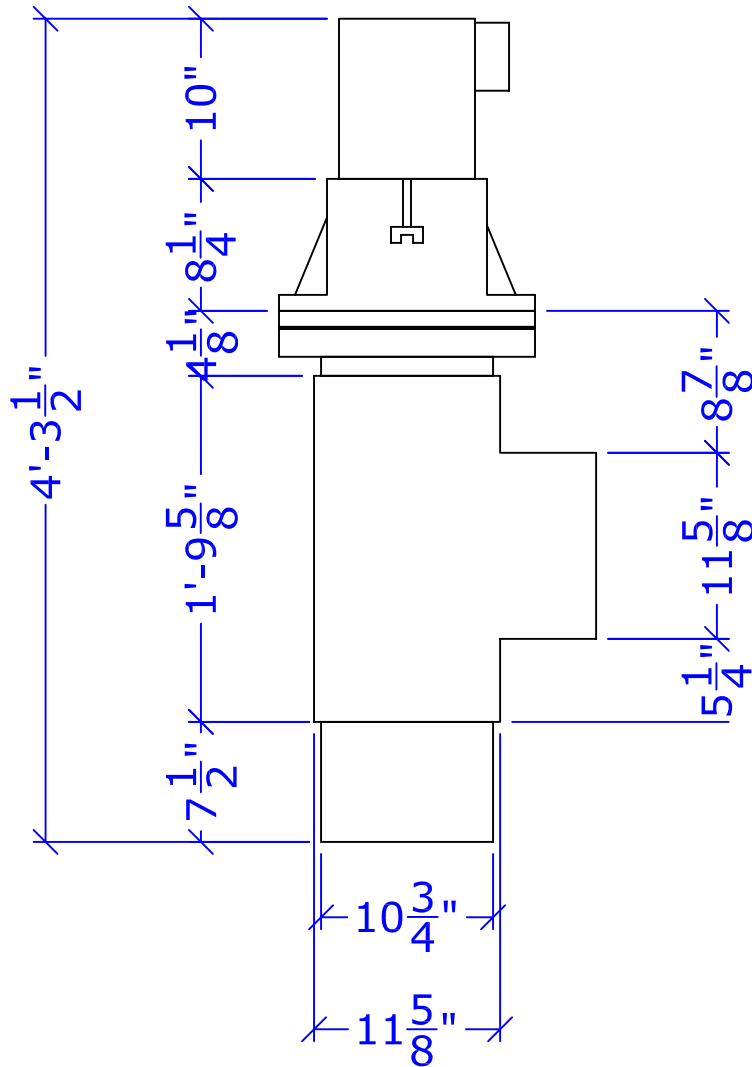

NESPA ENTERPRISES INC.

2800 Richter Ave. Suite E

Oroville, CA 95966

Office: (888) 479-4677 Fax: (530) 534-9915

E-Mail: sales@tiledspas.com www.tiledspas.com

CURRENT SYSTEM

PUMP DIMENSIONS


ALL DIMENSIONS SUBJECT TO 1/4" TOLERANCES

SCALE: 1" = 1'-0"

DATE: 8/18/03

JOB:

DR#:

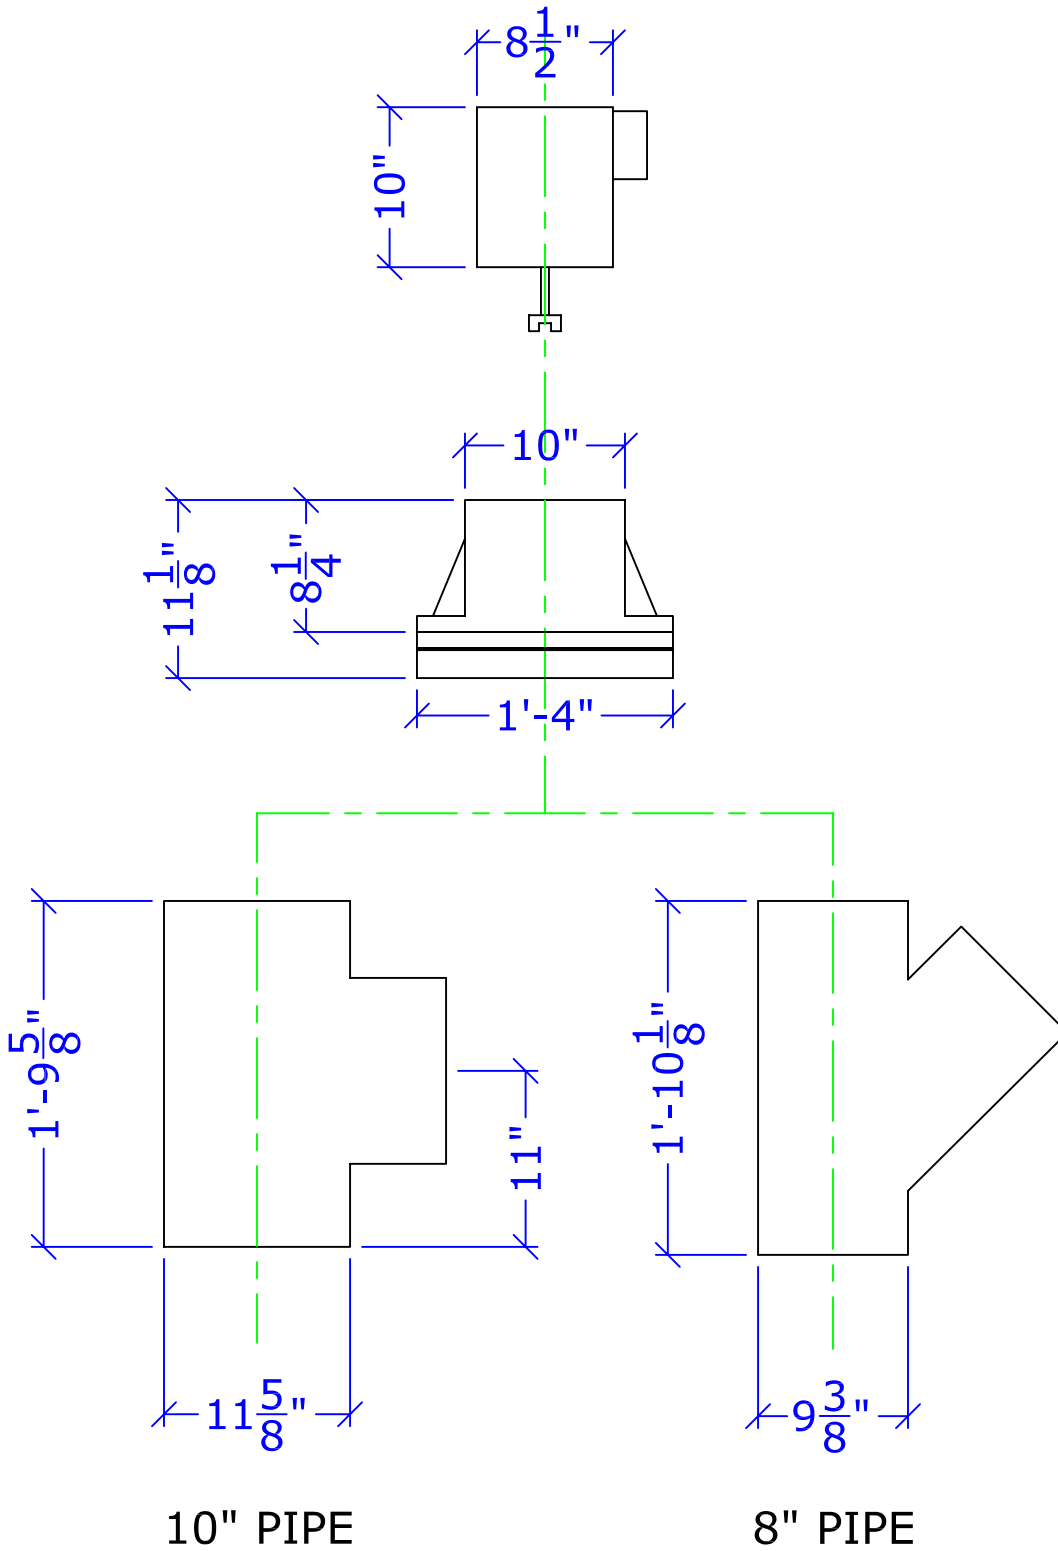

10" PIPE

8" PIPE