13' MIRAGE

ALL TILED SPA - Fits 11 Adults



SKID SUPPORT STRUCTURE* BONDED TO SPA



LIGHT NICHE

SPA BRIGHT, 120 V, 100 WATT, 50' CORD, U.L. APPROVED

MAIN DRAIN

AquaStar 32CDFLFR, 32" Channel Drain, Approved Max Flow Rate: Floor = 236 GPM @ 3.4 fps Wall = 136 GPM @ 1.9 fps V.G.B Approved Safety Drain

SIDEWALL SUCTION



6* Round Hockey Puck Aquapro 6HPHAxxx Sumpless Suction Outlet Floor/Wall 224 GPM @ 6.3fps Complies w/ ANSI Code ASME A112.19.8-2007 & VGB 2008

SKIMMER



<u>JET</u>


HYDRO INLETS -1/2" WATER - 1-1/2" AIR HYDROAIR #10-5100 COMPLIES WI ANSI CODE ASME A112.19.8-07 JIL APPROVED


RETURN



<u>FILL</u>



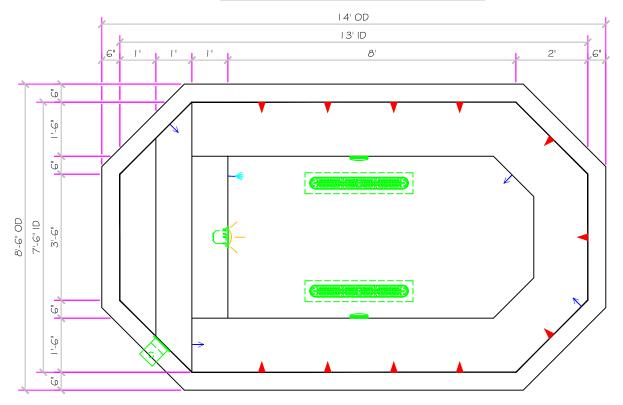

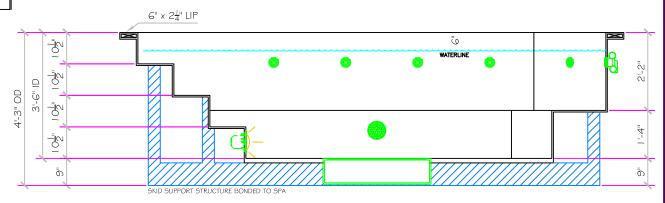

All drawing dimensions supplied by NESPA ENTERPRISES INC. are for reference only. All CAD files were created using AutoCAD file (*dwg.) and were provided as a service to our customers using AutoCAD. Errors sometimes occur during this process and with software incompatibility upon opening a file. NESPA ENTERPRISES INC. and/or any authorized distributor of our products will not be held responsible for problems arising from files which have been converted and does not warranty the documents against deficiencies or typographical errors of any kind. We recommend that all measurements are verified with actual physical product before any custom fabrication in the field occurs

NESPA ENTERPRISES INC.

2800 Richter Ave. Suite C Oroville, CA 95966 Office: (530) 534-9910 Fax: (530) 534-9915

E-Mail: jim@tiledspas.com Web Site: www.tiledspas.com

SCALE 3/8" = 1'DWG NAME

1/4 1/2 3/4 DATE 8/12/2012 **RESIDENTIAL MODELS 2012**

DWG TYPE SD₂

PAGE 1 OF 1