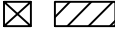



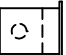



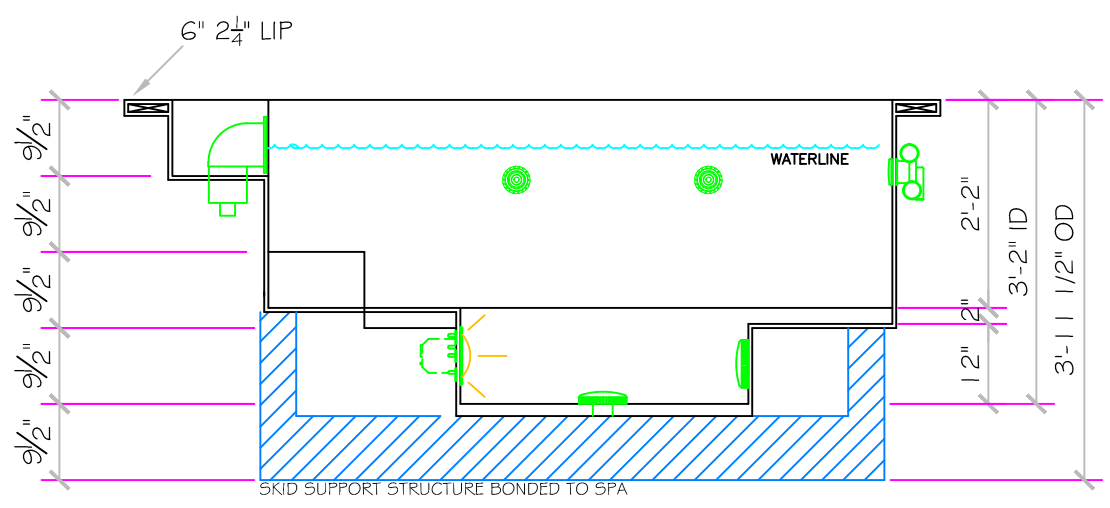
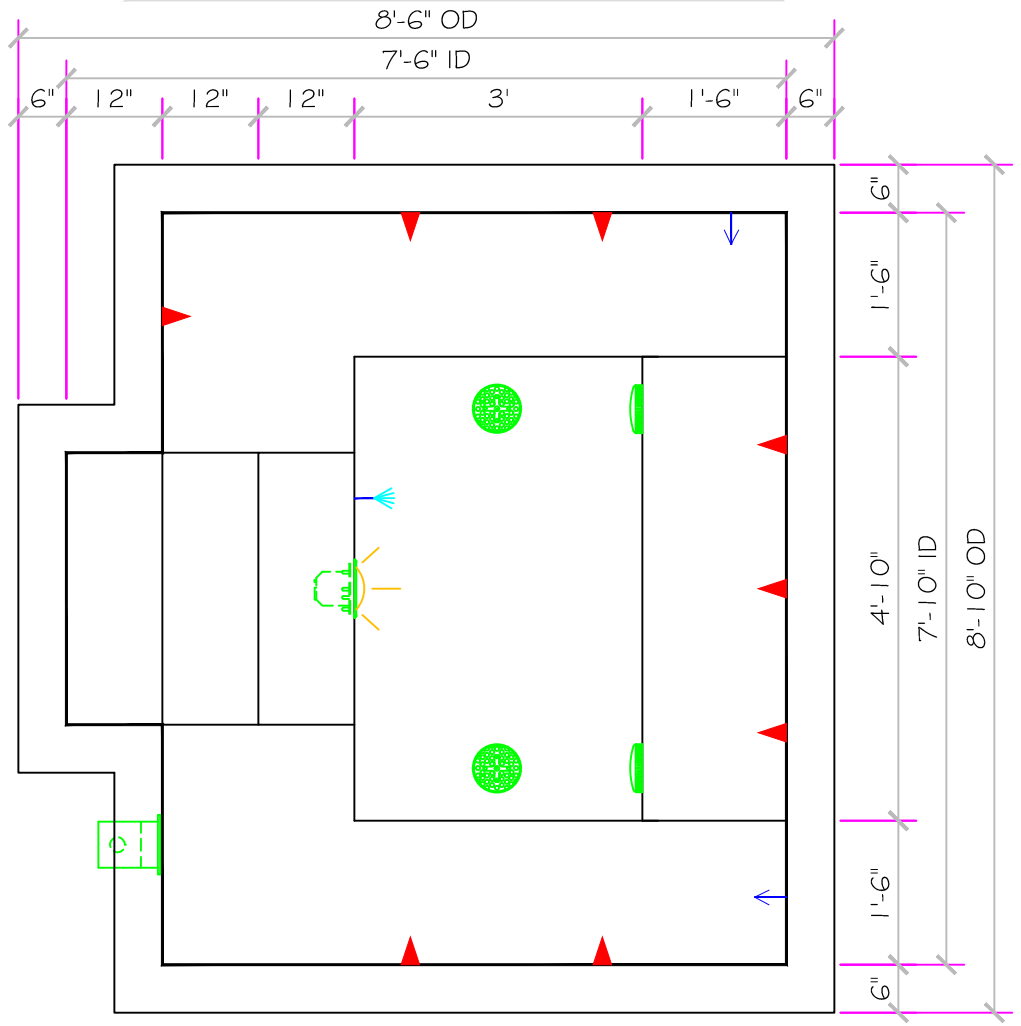


IMPERIA


ALL TILED SPA - Fits 6 Adults

SPECIFICATIONS	
SHELL WEIGHT:	2100 LBS.
WATER WEIGHT:	6503 LBS.
TOTAL SHELL & WATER WEIGHT:	8603 LBS.
WATER VOLUME:	132 Cu.Ft.
MAX WATER GAL:	987 GAL.
SURFACE AREA:	53.7 SQ. FT.
IAPMO#:	1138
FDA#:	2030305

SKID SUPPORT STRUCTURE* BONDED TO SPA	
	*SKIDS SUPPLIED BY NESPA
LIGHT NICHE	
	SPA BRIGHT, 120 V, 100 WATT, 50' CORD, U.L. APPROVED
MAIN DRAIN	
	6" Round Hockey Puck Aquapro 6PHAxix Sumplless Suction Outlet Floor/Wall 224 GPM @ 6.3fps Complies w/ ANSI Code ASME A112.19.8-2007 & VGB 2008
SIDEWALL SUCTION	
	6" Round Hockey Puck Aquapro 6PHAxix Sumplless Suction Outlet Floor/Wall 224 GPM @ 6.3fps Complies w/ ANSI Code ASME A112.19.8-2007 & VGB 2008
SKIMMER	
	FRONT ACCESS SKIMMER, NSF APPROVED
JET	
	HYDRO INLETS 1-1/2" WATER - 1-1/2" AIR HYDROAIR #10-5100 COMPLIES W/ ANSI CODE ASME A112.19.8-07 UL APPROVED
RETURN	
	INLET FITTINGS 1-1/2" WALL TYPE W/ EYEBALL HYDROAIR #10-3500 COMPLIES W/ ANSI CODE ASME A112.19.8-07 UL APPROVED
FILL	
	INLET FITTINGS 1-1/2" WALL TYPE W/ EYEBALL HYDROAIR #10-3500 COMPLIES W/ ANSI CODE ASME A112.19.8-07 UL APPROVED



All drawing dimensions supplied by **NESPA ENTERPRISES INC.** are for reference only. All CAD files were created using AutoCAD file (*.dwg.) and were provided as a service to our customers using AutoCAD. Errors sometimes occur during this process and with software incompatibility upon opening a file. **NESPA ENTERPRISES INC.** and/or any authorized distributor of our products will not be held responsible for problems arising from files which have been converted and does not warranty the documents against deficiencies or typographical errors of any kind. We recommend that all measurements are verified with actual physical product before any custom fabrication in the field occurs.

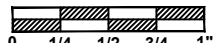NESPA ENTERPRISES INC.		SCALE		DWG TYPE
2800 Richter Ave. Suite C Oroville, CA 95966		1/2" = 1'		SD
Office: (530) 534-9910 Fax: (530) 534-9915		DWG NAME	DATE	SHEET
E-Mail: jim@tiledspas.com Web Site: www.tiledspas.com		RESIDENTIAL MODELS 2012	8/12/2012	PAGE 1 OF 1