


SPECIFICATIONS	
SHELL WEIGHT	2850 LBS.
WATER WEIGHT	10937 LBS.
TOTAL SHELL & WATER WEIGHT	13786.8 LBS.
WATER VOLUME	222 Cu.Ft.
MAX WATER GAL.	1661 GAL.
SURFACE AREA	90.0 SQ. FT.
IAPMO#	1138
FDA#	2030305

SKID SUPPORT STRUCTURE BONDED TO SPA

 

*SKIDS SUPPLIED BY NESPA

LIGHT NICHE



SPA BRIGHT, 120 V, 100 WATT, 50' CORD, U.L. APPROVED

MAIN DRAIN



AquaStar 32CDLFR, 32" Channel Drain, Approved Max Flow Rate: Floor = 236 GPM @ 3.4 fcs Wall = 138 GPM @ 1.9 fcs V.G.B. Approved Safety Drain

SIDEWALL SUCTION

6" Round Hoopex Plug Aquapac GPH4000 Sumpluss Suction Outlet Floor/Wall 224 GPM @ 6.3 fcs Complies w ANSI Code ASME A112.19.8-2007 & VGB 2008

SKIMMER



FRONT ACCESS SKIMMER, NSF APPROVED

JET

HYDRO INLETS 1-1/2" WATER - 1-1/2" AIR HYDROAIR #10-5100 COMPLIES W/ ANSI CODE ASME A112.19.8-07 U.L. APPROVED




RETURN

INLET FITTINGS 1-1/2" WALL TYPE W/ EYEBALL HYDROAIR #10-3500 COMPLIES W/ ANSI CODE ASME A112.19.8-07 U.L. APPROVED




FILL

INLET FITTINGS 1-1/2" WALL TYPE W/ EYEBALL HYDROAIR #10-3500 COMPLIES W/ ANSI CODE ASME A112.19.8-07 U.L. APPROVED

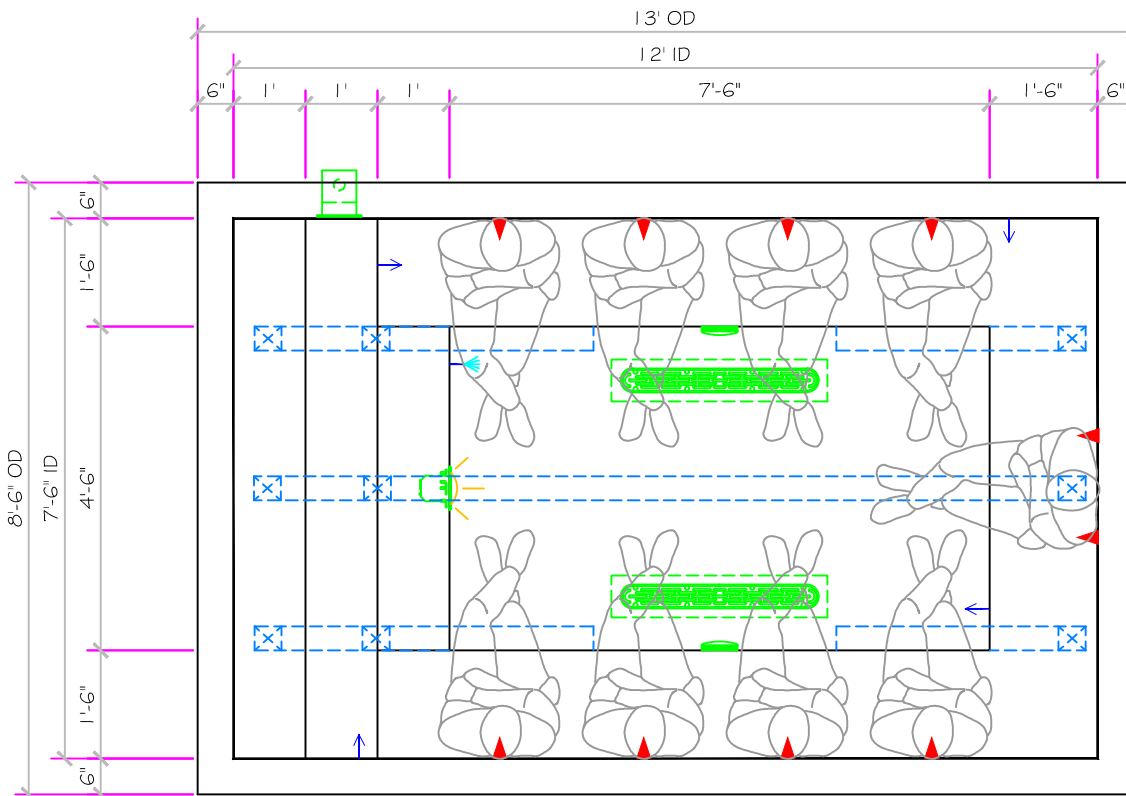

12' LEGACY
ALL TILED SPA - Fits 9 Adults

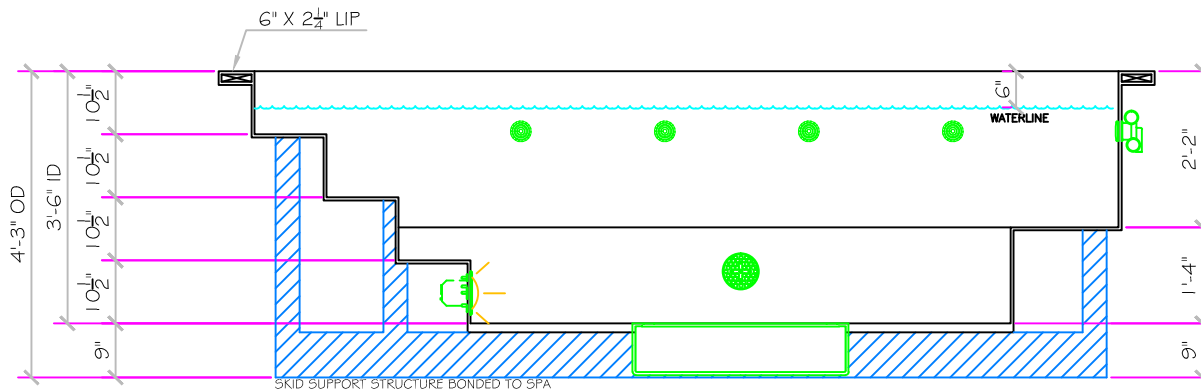

NESPA ENTERPRISES INC.

2800 Richter Ave. Ste. C Oroville, CA 95966


Office: (530) 534-9910

Fax: (530) 534-9915

E-Mail: jim@tiledspas.com Web Site: www.tiledspas.com



SCALE
3/8" = 1'

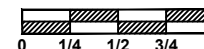

DWG TYPE

SD3

DWG NAME

RESIDENTIAL MODELS 2013

DATE

3/15/2013

SHEET

PAGE 1 OF 1