



SPECIFICATIONS	
SHELL WEIGHT	3350 LBS.
WATER WEIGHT	15366 LBS.
TOTAL SHELL & WATER WEIGHT	18715.7 LBS.
WATER VOLUME	308 Cu.Ft.
MAX WATER GAL.	2304 GAL.
SURFACE AREA	120.0 SQ. FT.
IAPMO#	1138
FDA#	2030305

SKID SUPPORT STRUCTURE* BONDED TO SPA	
<input checked="" type="checkbox"/>	<input checked="" type="checkbox"/>
*SKIDS SUPPLIED BY NESPA	
LIGHT NICHE	
	SPA BRIGHT, 120 V, 100 WATT, 50' CORD, U.L. APPROVED
MAIN DRAIN	
	AquaStar 32CDFLR, 32" Channel Drain, Approved Max Flow Rate: Floor = 236 GPM @ 3.4 fps, Wall = 136 GPM @ 1.9 fps, VCS Approved, Safety Drain
SIDEWALL SUCTION	
	6" Round Hockey Puck Aquapro 68PWRxxz Sumpless Suction Outlet Floor/Wall 624 GPM @ 6.3 fps Complies w/ ANSI Code ASME A112.19.8-2007 & VGB 2008
SKIMMER	
	FRONT ACCESS SKIMMER, NSF APPROVED
JET	
	HYDRO INLETS 1-1/2" WATER - 1-1/2" AIR HYDROAIR #10-3500 COMPLIES W/ ANSI CODE ASME A112.19.8-07 U.L. APPROVED
RETURN	
	INLET FITTINGS 1-1/2" WALL TYPE W/ EYEBALL HYDROAIR #10-3500 COMPLIES W/ ANSI CODE ASME A112.19.8-07 U.L. APPROVED
FILL	
	INLET FITTINGS 1-1/2" WALL TYPE W/ EYEBALL HYDROAIR #10-3500 COMPLIES W/ ANSI CODE ASME A112.19.8-07 U.L. APPROVED

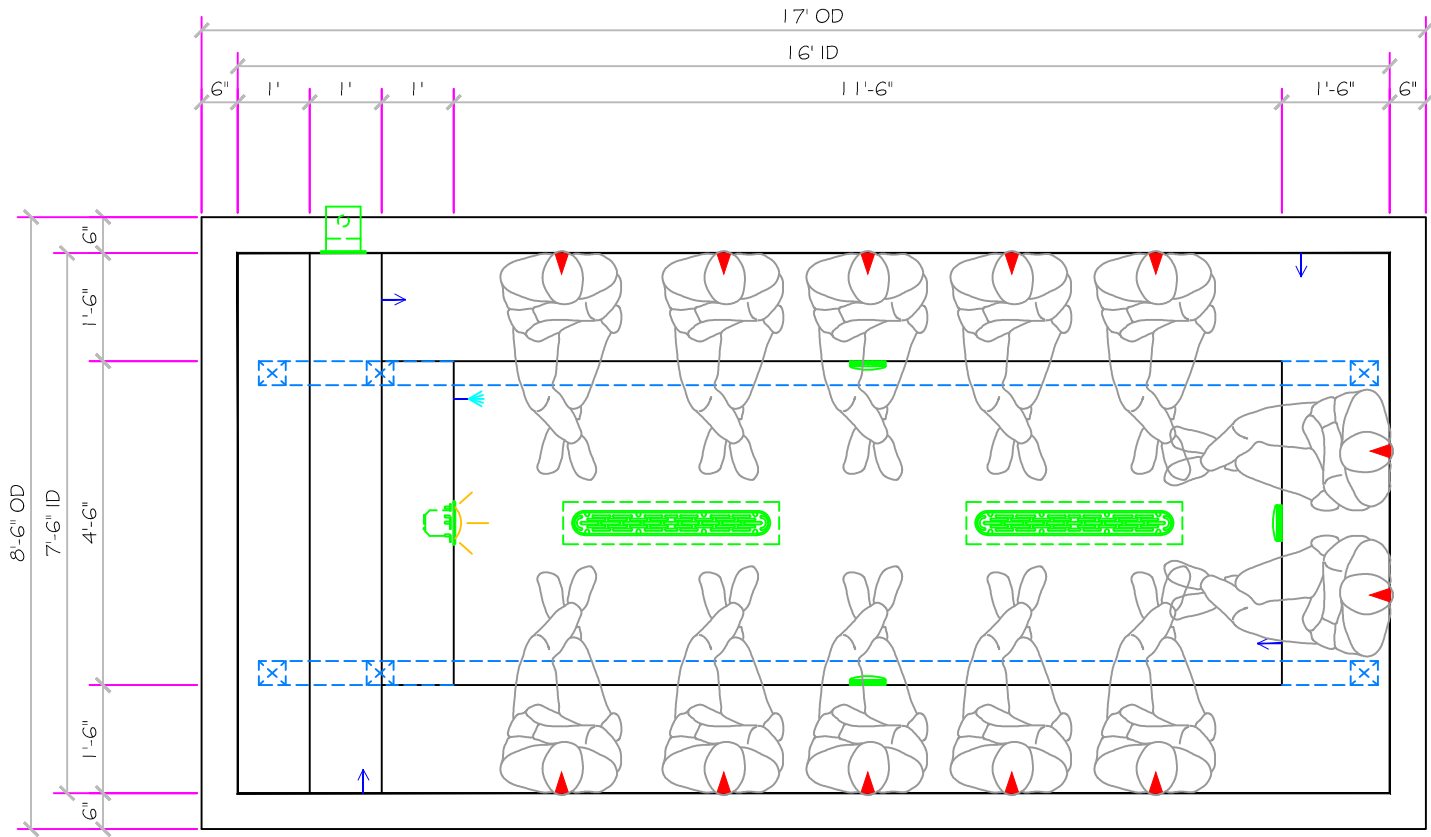

16' LEGACY
ALL TILED SPA - Fits 12 Adults

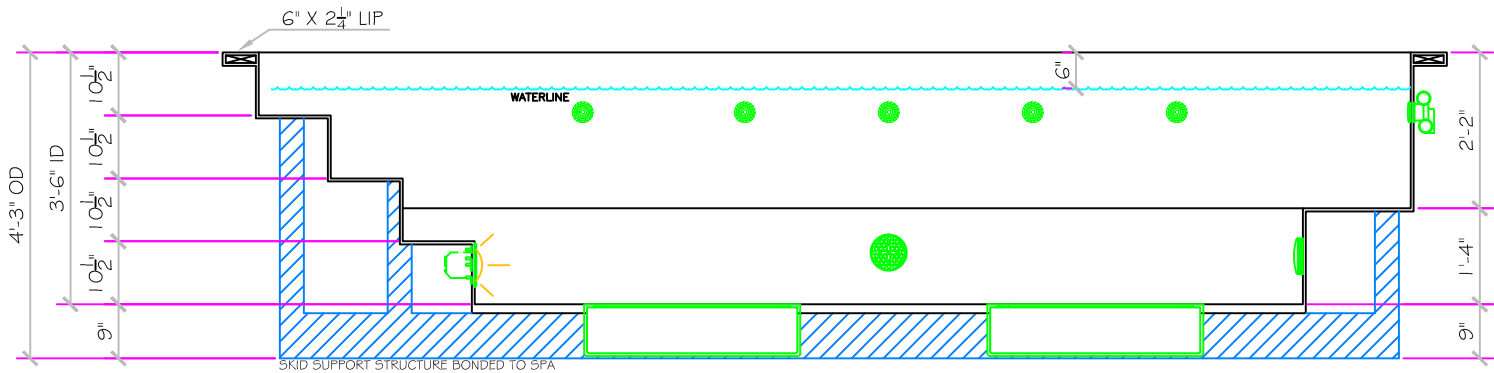

NESPA ENTERPRISES INC.
2800 Richter Ave. Ste. C Oroville, CA 95966
Office: (530) 534-9910 Fax: (530) 534-9915
E-Mail: jim@tiledspas.com Web Site: www.tiledspas.com



DWG NAME RESIDENTIAL MODELS 2013	SCALE 3/8" = 1'		DWG TYPE SD3
	DATE 3/15/2013		SHEET PAGE 1 OF 1