
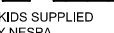


ACAPULCO II

ALL TILED SPA - Fits 6 Adults


SPECIFICATIONS	
SHELL WEIGHT:	2000 LBS.
TOTAL WEIGHT:	9452 LBS.
WATER GAL:	893.9 GAL.
WATER VOLUME:	119.5 Cu.Ft.
WATER WEIGHT:	7452 LBS.
SURFACE AREA:	49.0 SQ. FT.
IAPMO#:	1138
FDA#:	2030305

SKID SUPPORT STRUCTURE* BONDED TO SPA


 

*SKIDS SUPPLIED BY NESPA

LIGHT NICHE


 SPA BRIGHT, 120 V, 100 WATT, 50' CORD, U.L. APPROVED

MAIN DRAIN



AquaStar 32CDFLFR, 32" Channel Drain, Approved Max Flow Rate: Floor = 236 GPM @ 3.4 fps Wall = 136 GPM @ 1.9 fps V.G.B Approved Safety Drain


SIDEWALL SUCTION

 5" HIGH FLOW SUCTIONS Waterway 640-357xV Super Hi-Flo Suction Assy. Max Flow 180 GPM Complies w/ ANSI Code ASME A112.19.8-2007 & VGB 2008


SKIMMER

 FRONT ACCESS SKIMMER, NSF APPROVED


JET



 **HYDRO INLETS**
1-1/2" WATER - 1-1/2" AIR
HYDROAIR #10-5100
COMPLIES W/ ANSI CODE ASME A112.19.8-07
UL APPROVED

RETURN

 **INLET FITTINGS**
1-1/2" WALL TYPE W/ EYEBALL
HYDROAIR #10-3500
COMPLIES W/ ANSI CODE ASME A112.19.8-07
UL APPROVED

FILL

 **INLET FITTINGS**
1-1/2" WALL TYPE W/ EYEBALL
HYDROAIR #10-3500
COMPLIES W/ ANSI CODE ASME A112.19.8-07
UL APPROVED

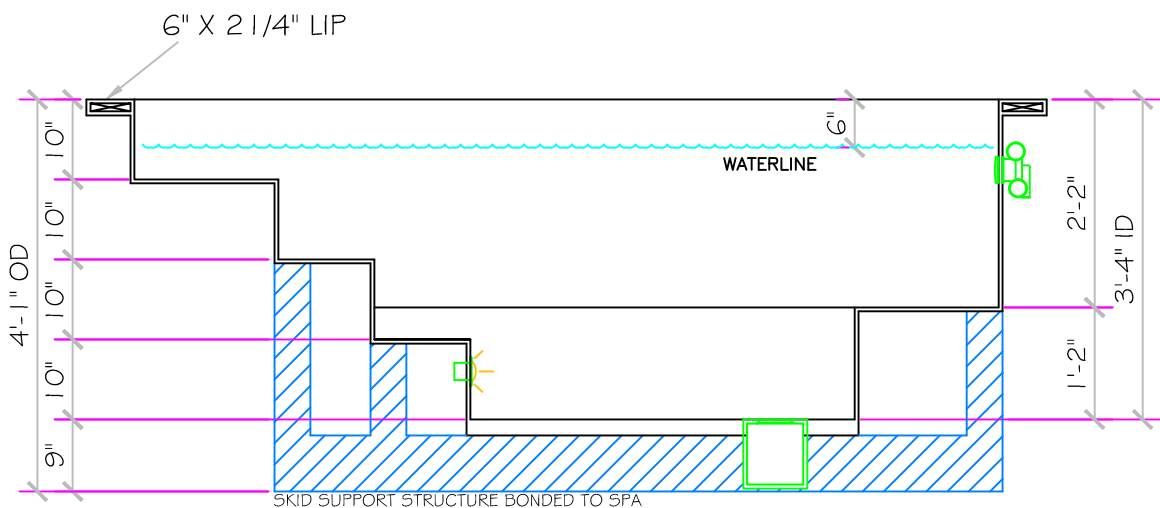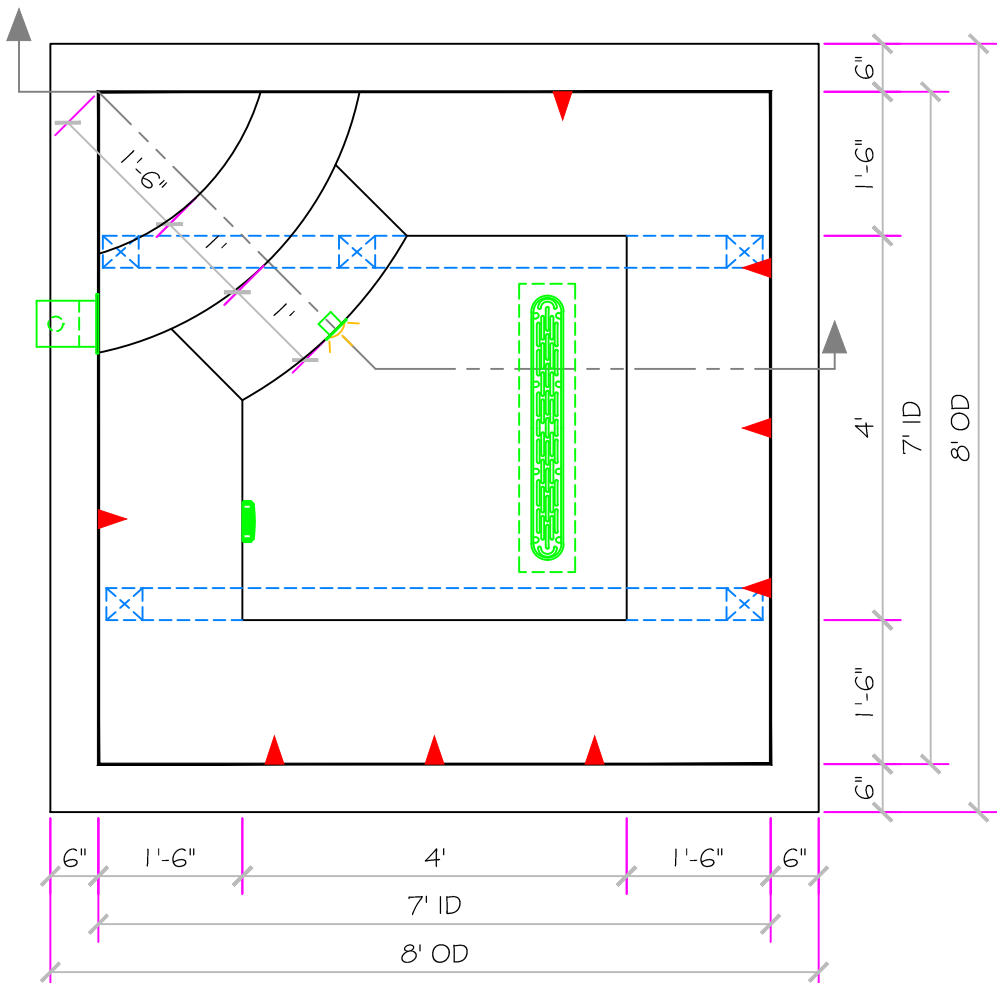

ALL DIMENSIONS SUBJECT TO 1/4" TOLERANCES

NESPA ENTERPRISES INC.
2800 Richter Ave. Suite C Oroville, CA 95966
Office: (530) 534-9910 Fax: (530) 534-9915
E-Mail: jim@tiledspas.com Web Site: www.tiledspas.com



If printing as a PDF:
Page Scaling:

DWG NAME: NESPA_RES_MODELS

SCALE: 1/2" = 1'
DATE: 7/22/2011

DWG TYPE: SD
SHEET: PAGE 1 OF 1

These drawings, concepts, and details contained herein are the original proprietary designs of NESPA ENTERPRISES, developed over many years of experience in the industry and as such are protected by the copyright laws of the United States Government. Reproduction of any of the above without written permission to do so by NESPA ENTERPRISES, is illegal.